


L:\Public Works - Engineering Standards\INDIO-151 5/19/2016 11:02 AM

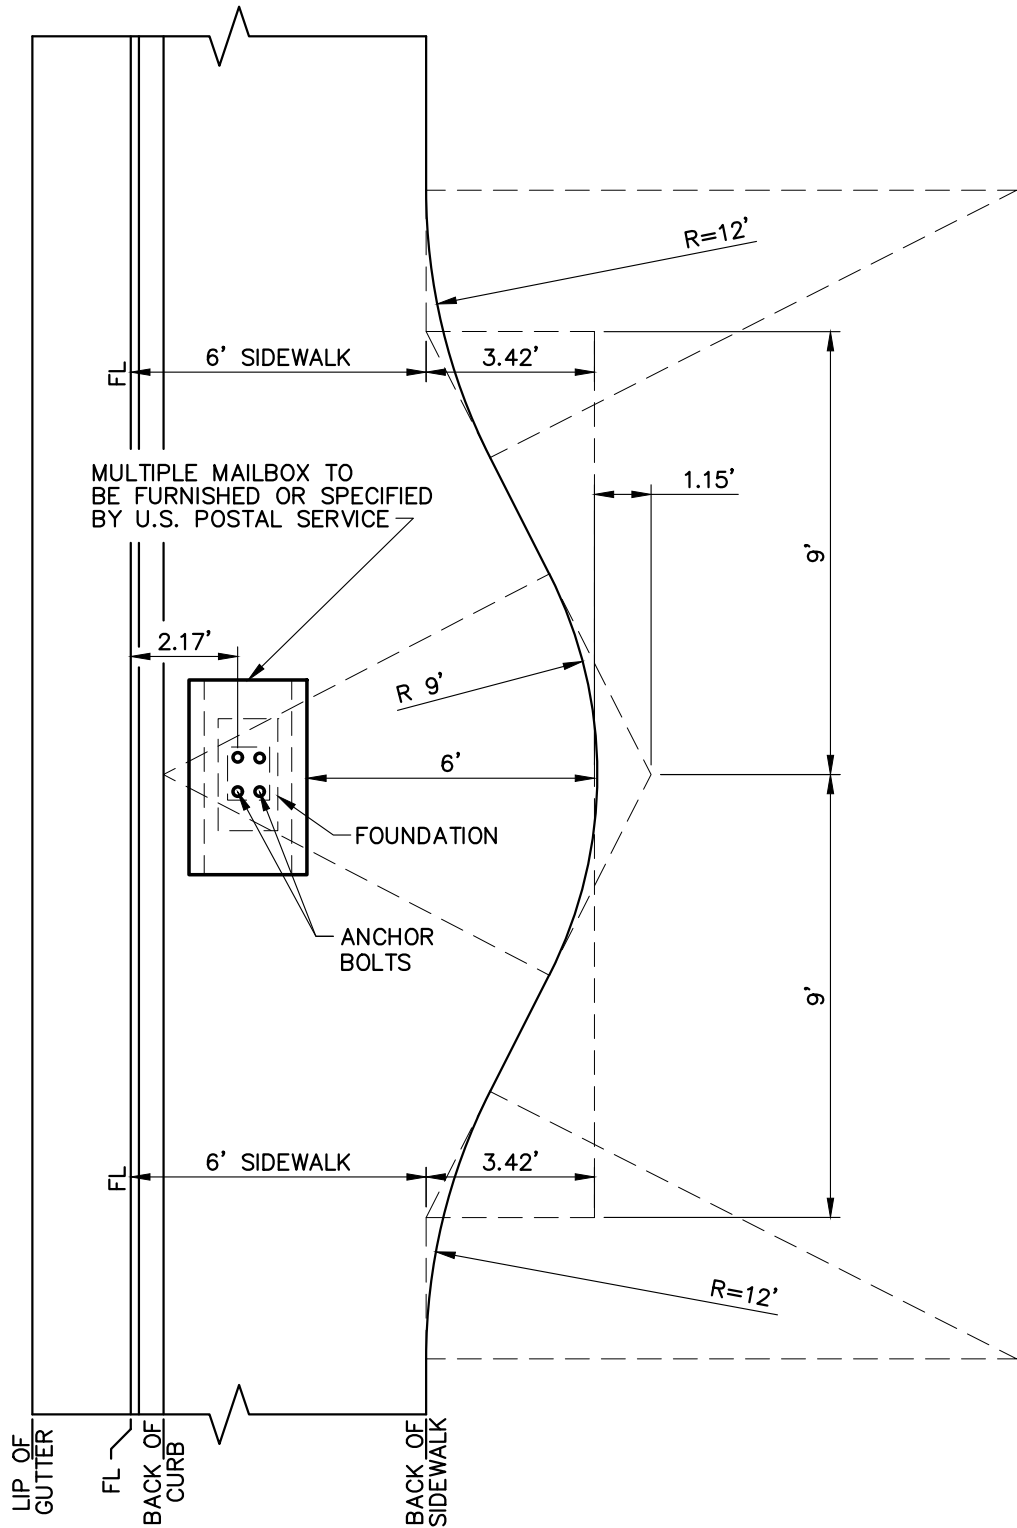

NOTE:

1. MAILBOX LOCATION, FOUNDATION ANCHOR BOLTS, AND BOLT HOLES SHALL CONFORM TO SPECIFICATIONS FURNISHED BY THE POSTMASTER.

NOT TO SCALE



Juan Raya 05/18/16
 JUAN RAYA, P.E. DATE
 CITY ENGINEER
 RCE 68510

REV.	DRAWN BY:	APP'D:	DATE:



**MULTIPLE MAILBOX
 INSTALLATION FOR
 NEW SIDEWALK**

STANDARD PLAN No.: **151**

MAY 2016