


L:\Public Works - Engineering Standards\INDIO-521 5/19/2016 12:36 PM



Juan Raya 05/18/16
 JUAN RAYA, P.E. DATE
 CITY ENGINEER
 RCE 68510

REV.	DRAWN BY:	APP'D:	DATE:

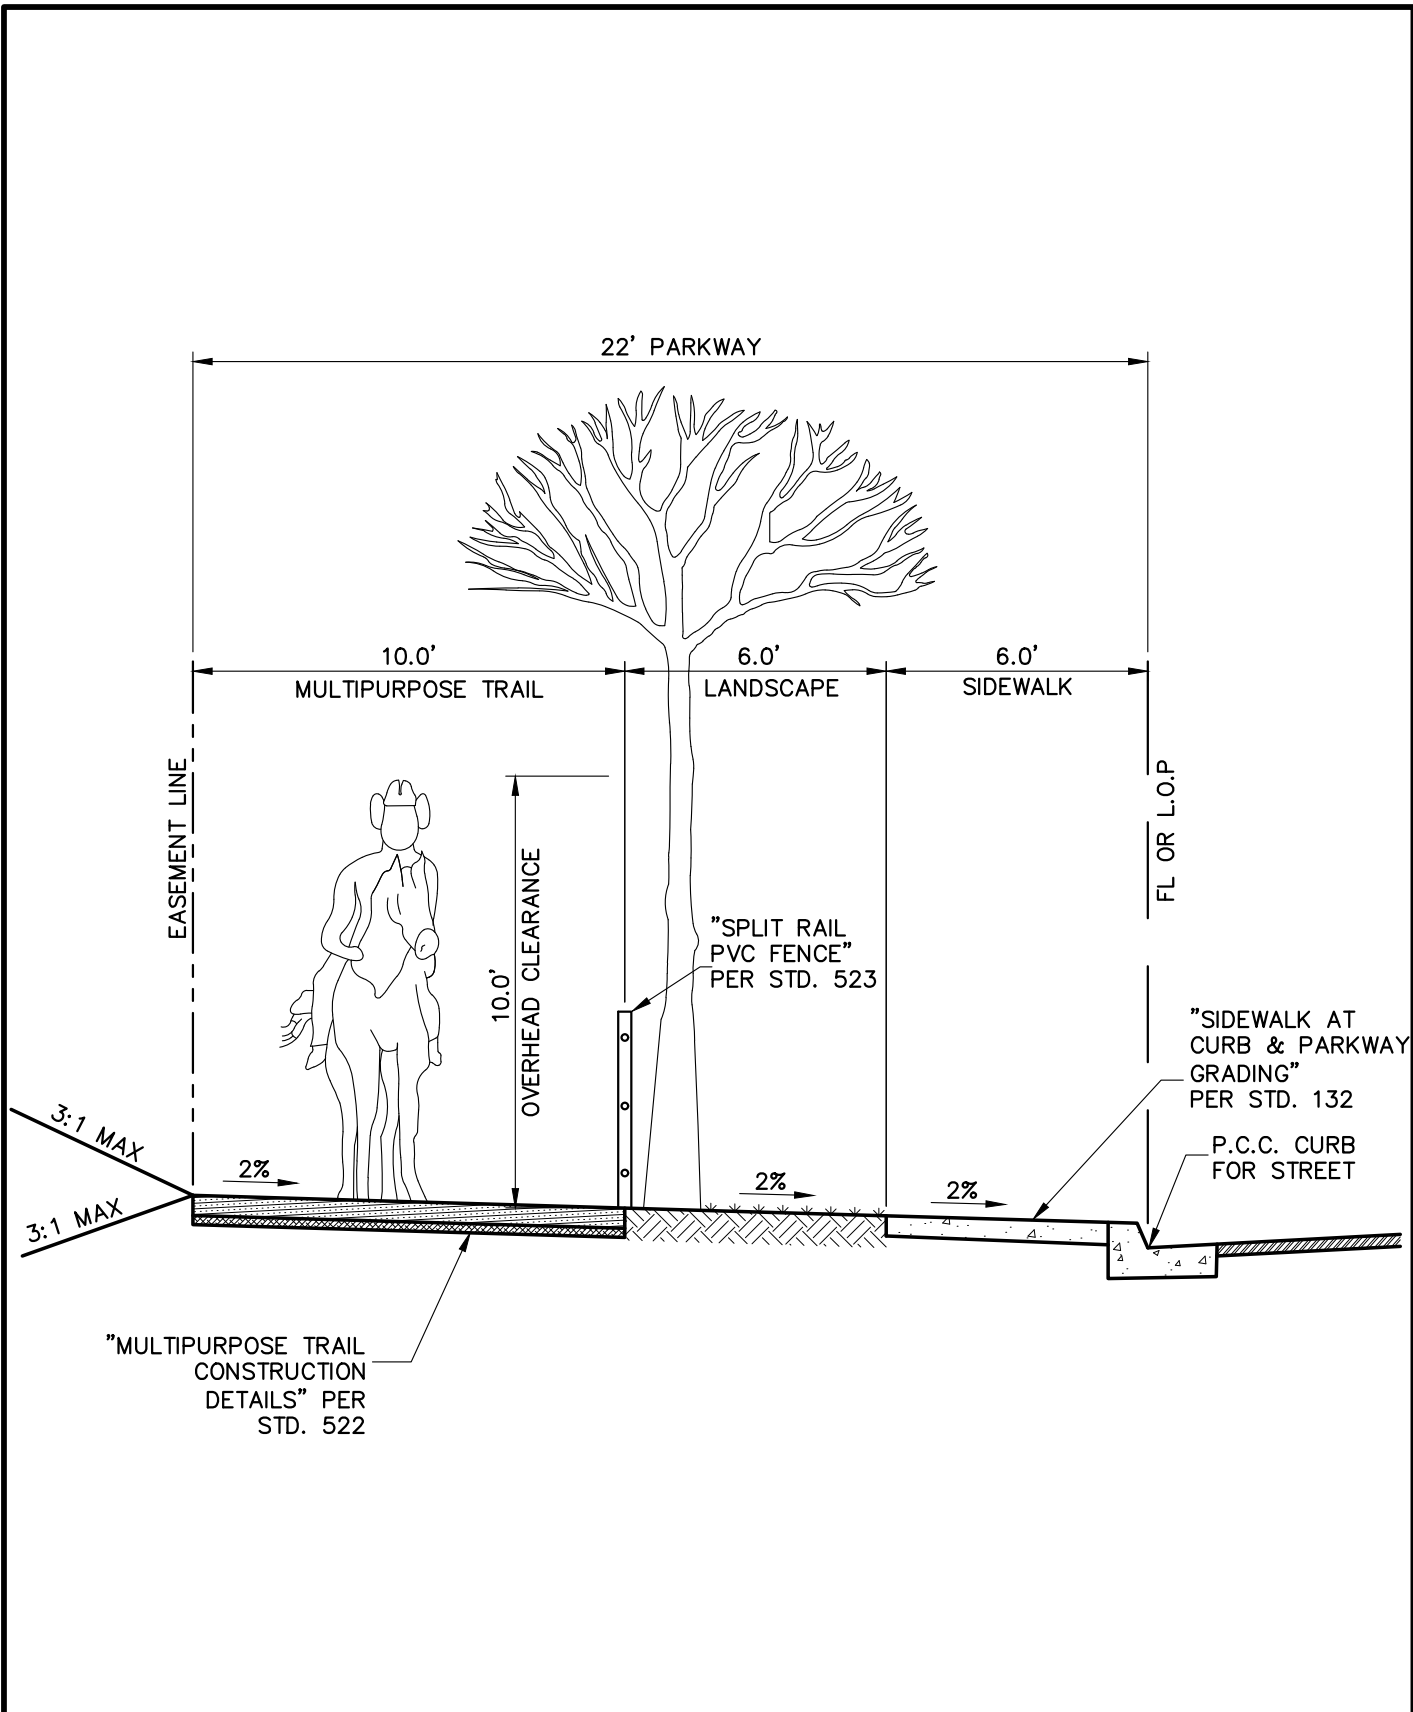

**MULTIPURPOSE TRAIL
 (WITHIN 22' PARKWAY)**

MAY 2016

STANDARD PLAN No.: **521**