



# City of Indio MDP Map - South


Citrus Ranch  
Specific Plan

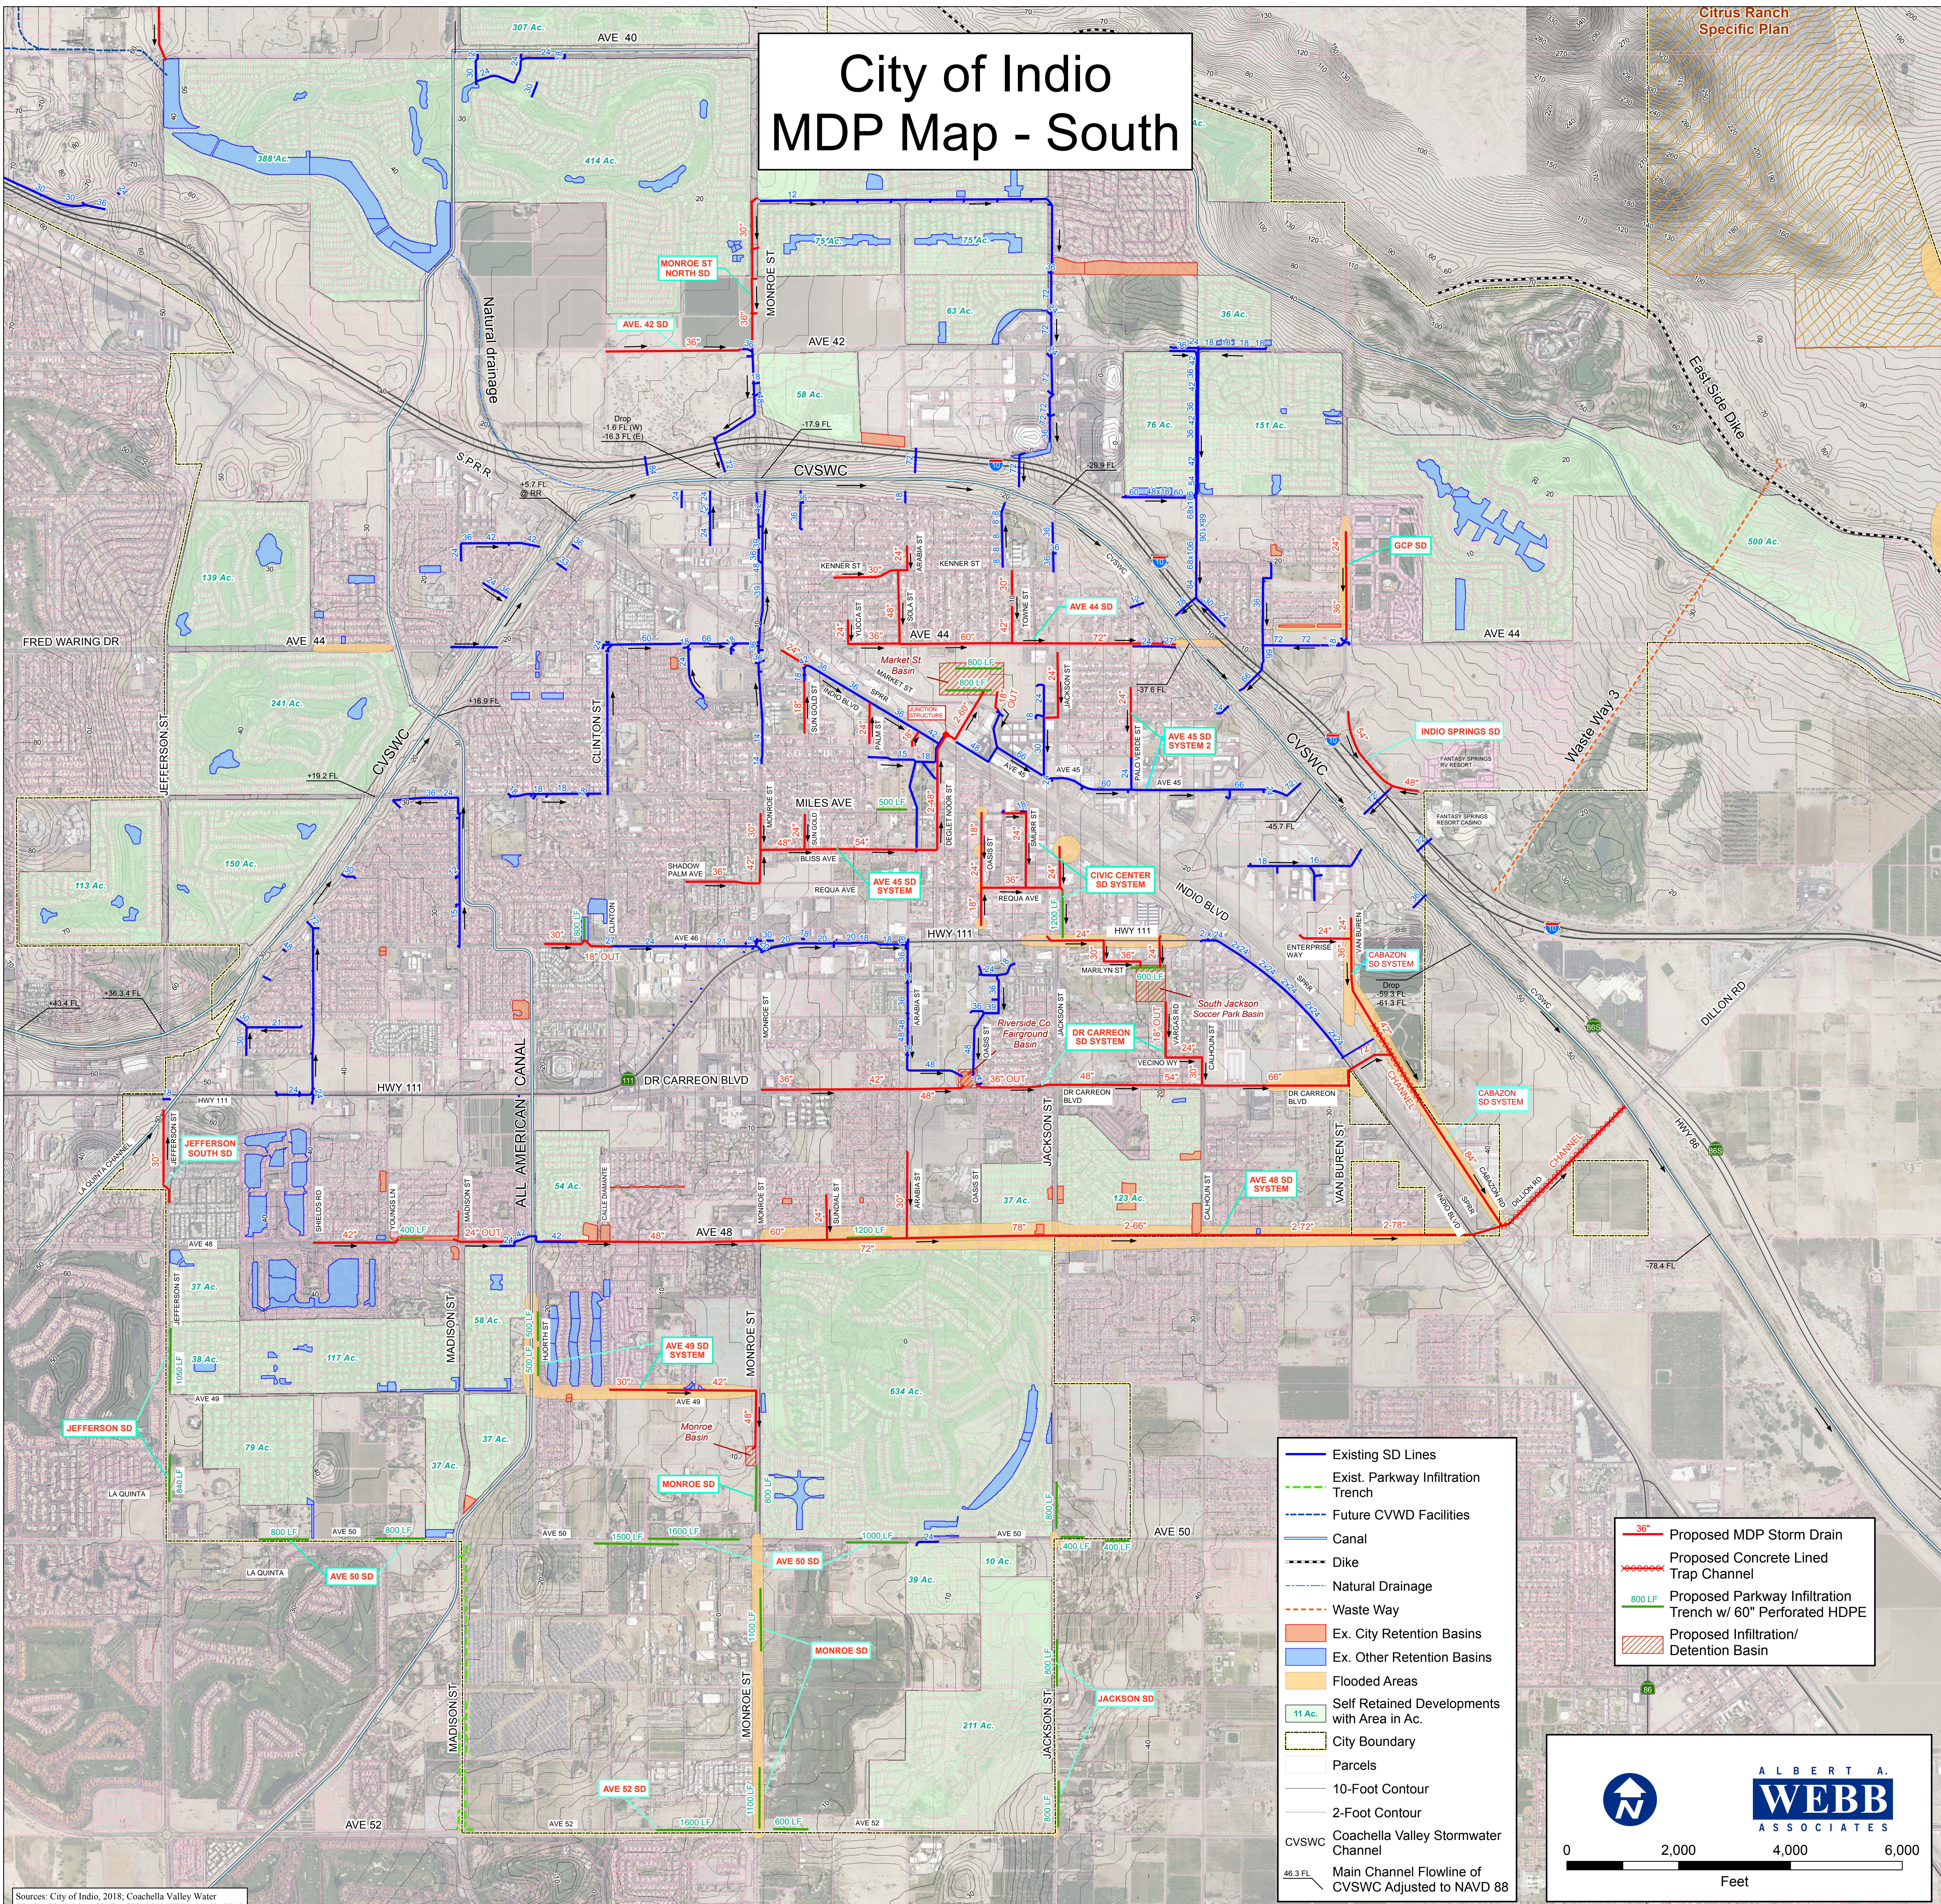


- Existing SD Lines
- - - Exist. Parkway Infiltration Trench
- - - Future CVWD Facilities
- Canal
- - - Dike
- - - Natural Drainage
- - - Waste Way
- Ex. City Retention Basins
- Ex. Other Retention Basins
- Flooded Areas
- Self Retained Developments with Area in Ac.
- City Boundary
- Parcels
- 10-Foot Contour
- 2-Foot Contour
- cvswc Coachella Valley Stormwater Channel
- Main Channel Flowline of CVSWC Adjusted to NAVD 88

- 36" Proposed MDP Storm Drain
- - - Proposed Concrete Lined Trap Channel
- 800 LF Proposed Parkway Infiltration Trench w/ 60" Perforated HDPE
- Proposed Infiltration/ Detention Basin





0 2,000 4,000 6,000  
Feet



Sources: City of Indio, 2018; Coachella Valley Water District, 2016; Riverside Co. GIS, 2019; USDA NAIP, 2016.